




Cross section

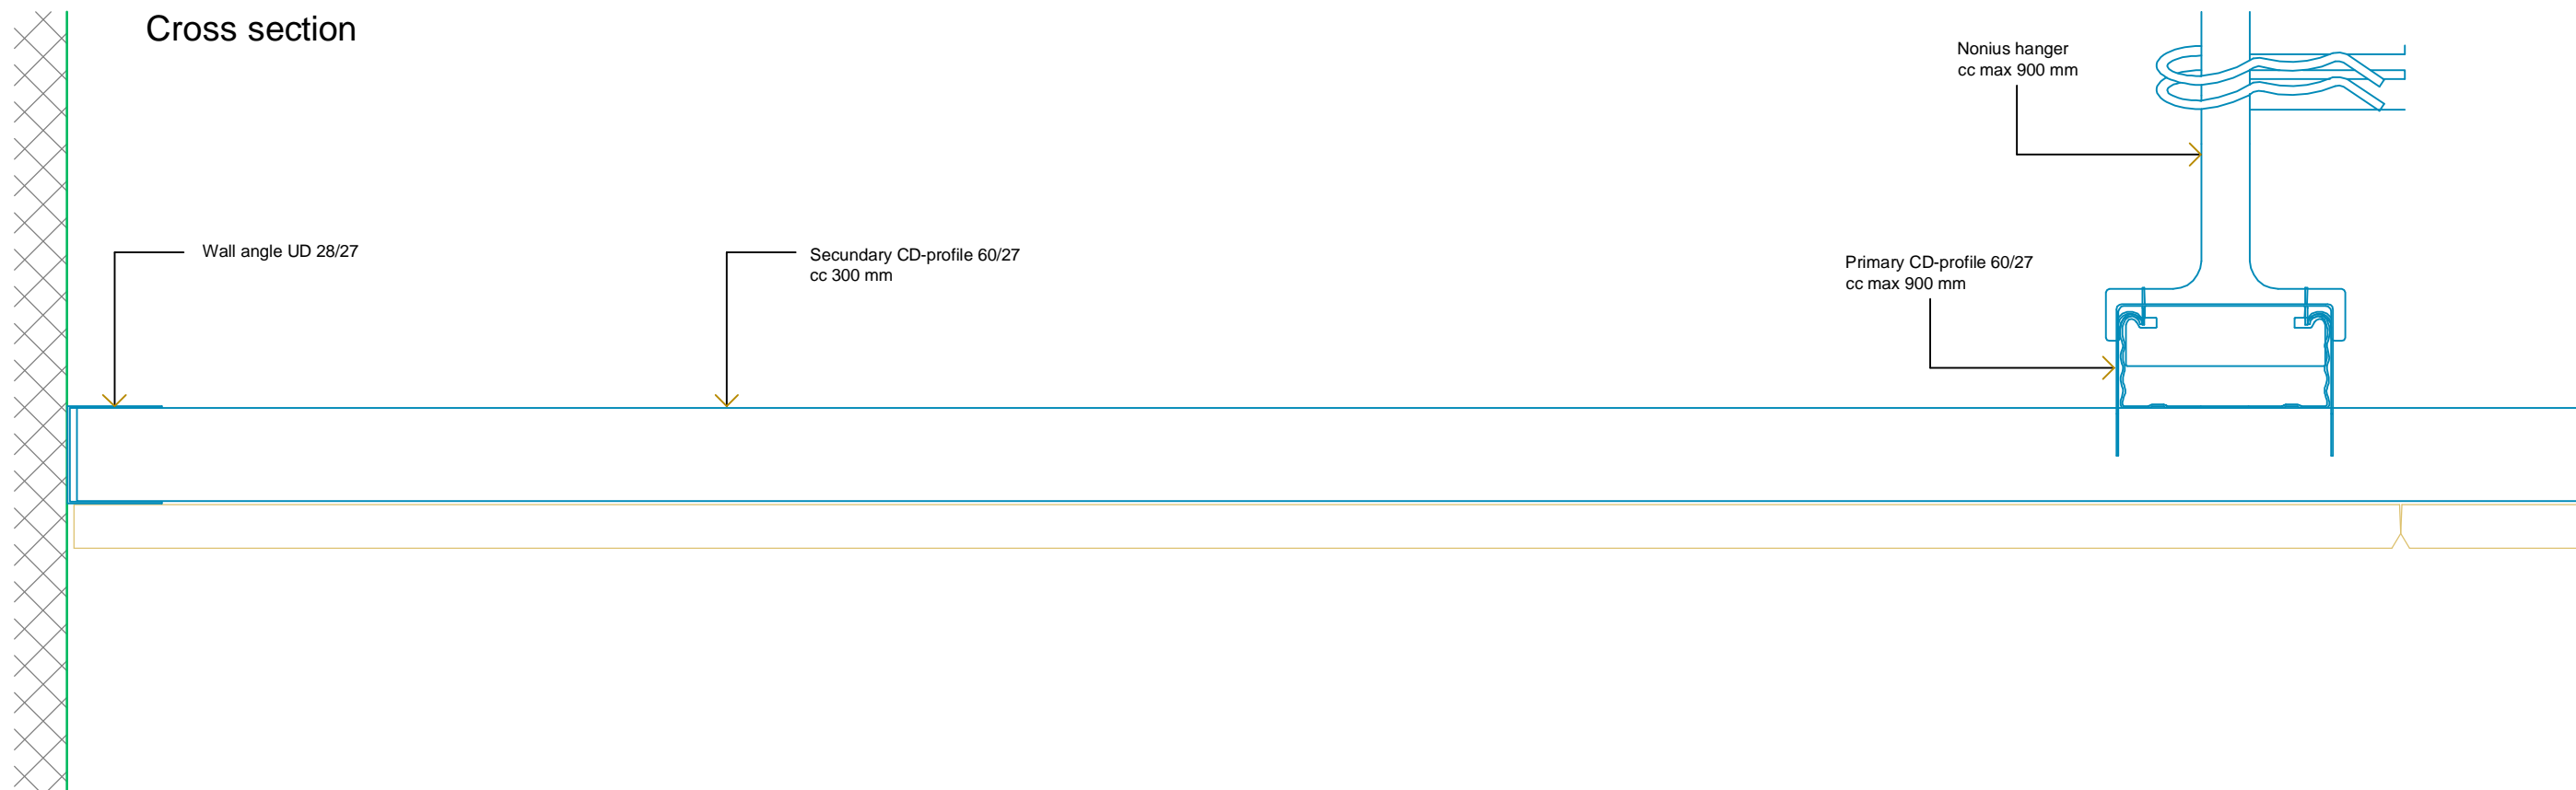

Longitudinal section

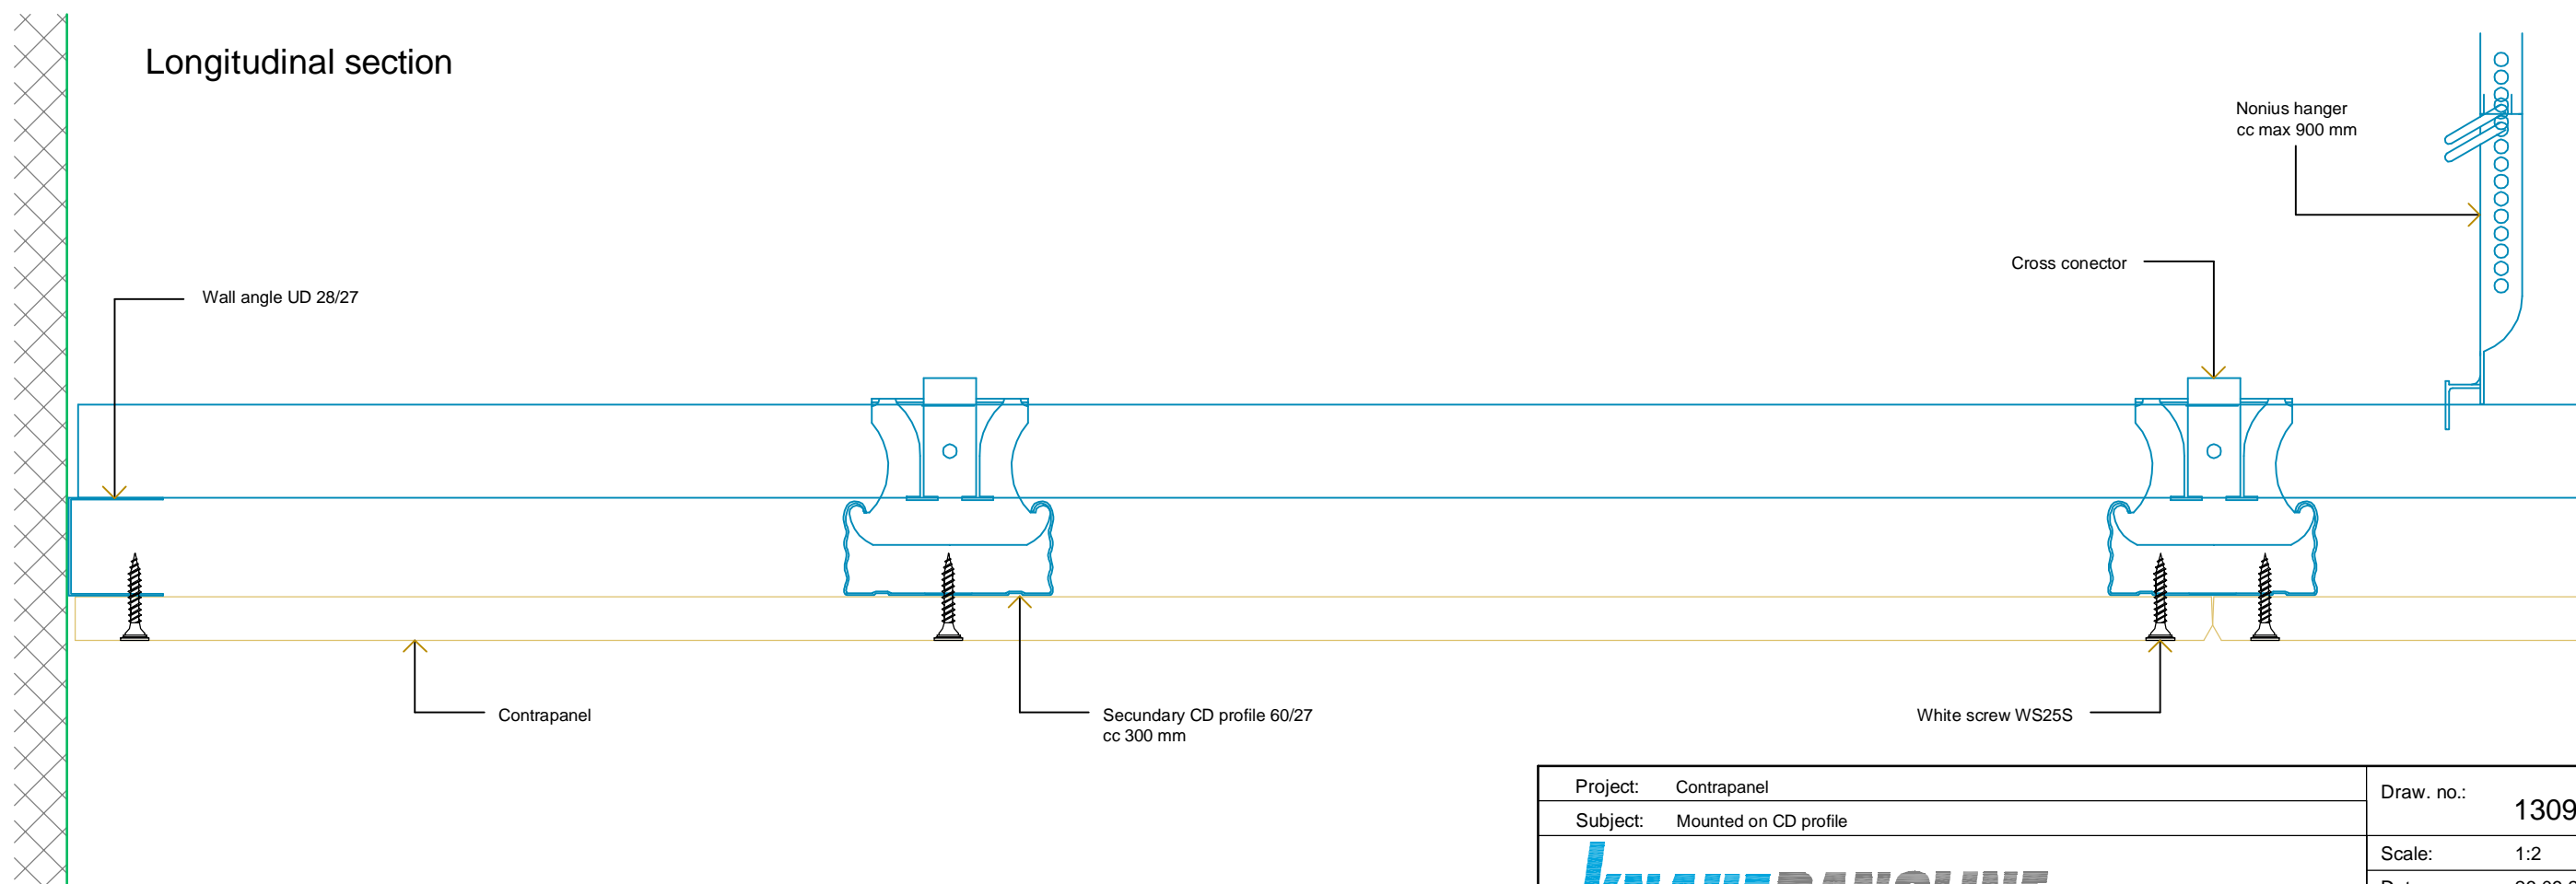

Project: Contrapanel	Draw. no.: 130926-686-001
Subject: Mounted on CD profile	Scale: 1:2
	Date: 26.09.2013
	Rev.:
	Sign.: KJ
Knauf Danoline A/S Kløvermarksvej 6, DK-9500 Hobro T: +45 9657 3000 F: +45 9657 3001 www.knaufdanoline.com - info@knaufdanoline.com	Project no.:
	File: